

RECORD OF DEEDS
 LAND SURVEYORS
 PLAN SUBSCRIPTION FORM
 22
 THIS PLAN IS NOT VALID
 UNLESS IT IS AN EXEMPTED
 PLAN OF THE SURVEYOR

PLAN OF
 PART OF LOT 1
 CONCESSION 1
 GEOGRAPHIC TOWNSHIP OF McK
 CITY OF GREATER SUDBURY
 DISTRICT OF SUDBURY
 TERRY DEL BOSCO, O.L.S.
 2018


© 2018 Microsoft Corporation © 2018 DigitalGlobe © CNES (2018) Distribution Ai



LEGEND

■	DENOTES	SURVEY MONUMENT FOUND
□	DENOTES	SURVEY MONUMENT SET
SB	DENOTES	STANDARD IRON BAR
SBIB	DENOTES	SHORT STANDARD IRON BAR
IB	DENOTES	IRON BAR
RB	DENOTES	ROCK BAR
RPL	DENOTES	ROCK PILE
M	DENOTES	MEASURED
S	DENOTES	SET
NM	DENOTES	NO VISIBLE MARKINGS
WT	DENOTES	WITNESS MONUMENT
PROP	DENOTES	PROPORTIONED
PN	DENOTES	PROPERTY IDENTIFIER NUMBER
1855	DENOTES	TERRY DEL BOSCO, O.L.S.
707	DENOTES	R. T. LAKE, O.L.S.
1943	DENOTES	D.W. ENDELMAN, O.L.S.
1942	DENOTES	J. A. COLE, O.L.S.
P	DENOTES	PLAN 53R-11452
±	DENOTES	NOT TO SCALE



SURVEYOR'S CERTIFICATE
 I CERTIFY THAT:
 1) THIS SURVEY AND PLAN ARE CORRECT AND IN ACCORDANCE WITH THE SUR-
 ACT, THE SURVEYORS ACT AND THE REGULATIONS MADE UNDER THEM

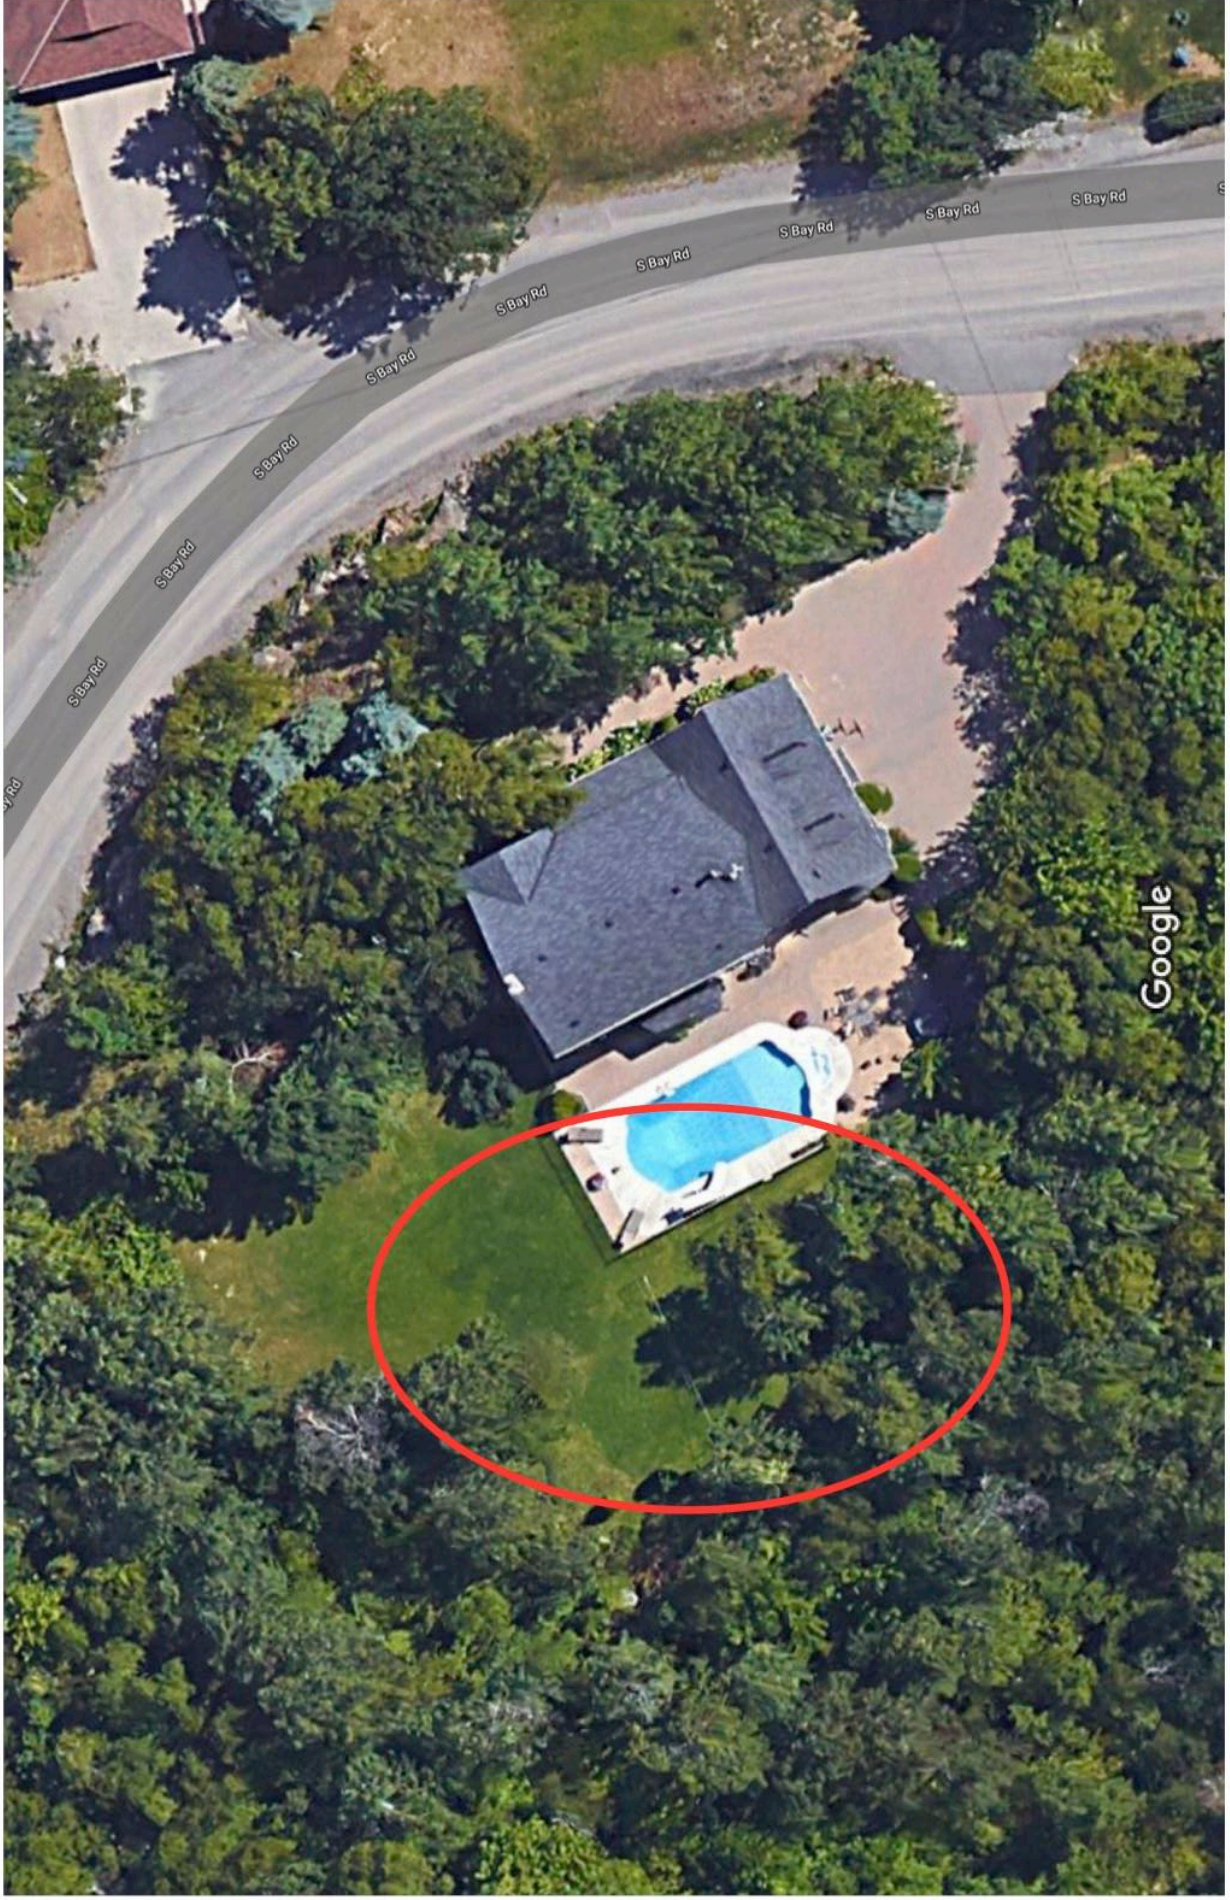



PLAN OF
PART OF LOT 1
CONCESSION 1
GEOGRAPHIC TOWNSHIP OF MCKIM
CITY OF GREATER SUDBURY
DISTRICT OF SUDBURY
TERRY DEL BOSCO, O.L.S.
2018

PRELIMINARY PLAN

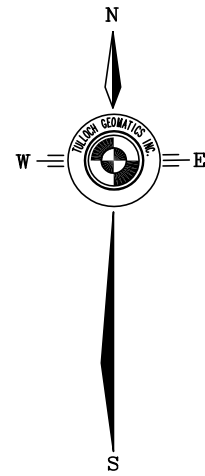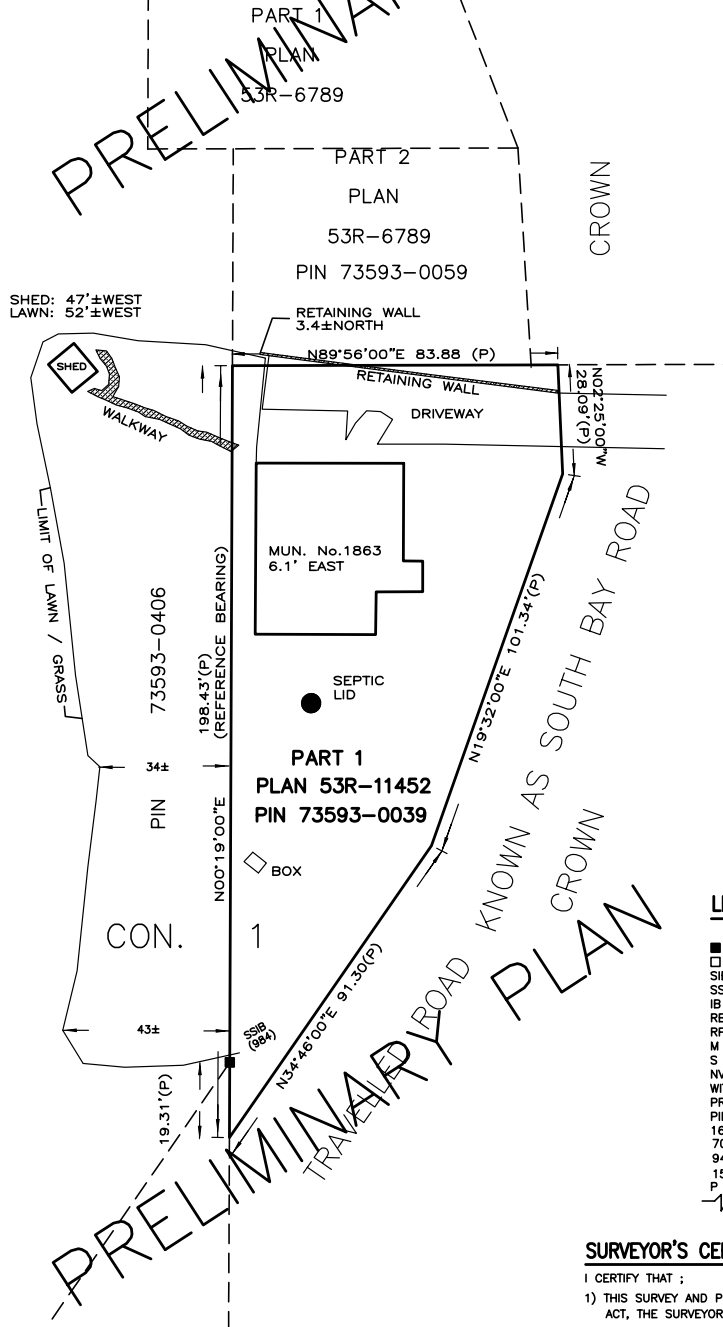

LEGEND

■	DENOTES	SURVEY MONUMENT FOUND
□	DENOTES	SURVEY MONUMENT SET
SIB	DENOTES	STANDARD IRON BAR
SSIB	DENOTES	SHORT STANDARD IRON BAR
IB	DENOTES	IRON BAR
RB	DENOTES	ROCK BAR
RPL	DENOTES	ROCK PLUG
M	DENOTES	MEASURED
S	DENOTES	SET
NVM	DENOTES	NO VISIBLE MARKINGS
WIT	DENOTES	WITNESS MONUMENT
PROP	DENOTES	PROPORTIONED
PIN	DENOTES	PROPERTY IDENTIFIER NUMBER
1655	DENOTES	TERRY DEL BOSCO, O.L.S.
707	DENOTES	R. T. LANE, O.L.S.
943	DENOTES	D.W. ENDELMAN, O.L.S.
1542	DENOTES	J. A. COLE, O.L.S.
P	DENOTES	PLAN 53R-11452
↔	DENOTES	NOT TO SCALE


SURVEYOR'S CERTIFICATE

I CERTIFY THAT :

- 1) THIS SURVEY AND PLAN ARE CORRECT AND IN ACCORDANCE WITH THE SURVEYS ACT, THE SURVEYORS ACT AND THE REGULATIONS MADE UNDER THEM
- 2) THIS SURVEY WAS COMPLETED ON THE 16th DAY OF MAY, 2018

MAY 23, 2018
DATE


TERRY DEL BOSCO
ONTARIO LAND SURVEYOR

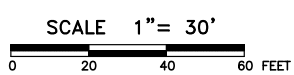

NOTE
DISTANCES SHOWN HEREON ARE IN FEET AND CAN BE CONVERTED TO METRES BY MULTIPLYING BY 0.3048.

NOTES

BEARINGS ARE ASTRONOMIC AND ARE REFERRED TO THE WEST LIMIT OF PART 1, PLAN 53R-11452 & PART 2, PLAN 53R-6789, SHOWN TO HAVE A BEARING OF N00°19'00"E



1942 REGENT STREET SUDBURY, ONTARIO
UNIT L P3E 5V5 705-671-2295

FILE 185575 SKETCH PREPARED BY TDB

DESCRIPTION

PIN 73593-0039, BEING PART 1, PLAN 53R-11452
PART OF LOT 1, CONCESSION 1, TOWNSHIP OF MCKIM
MUNICIPAL No. 1863